


ATTACHMENT I

PROCESS SCHEMATIC OF EXISTING FACILITY

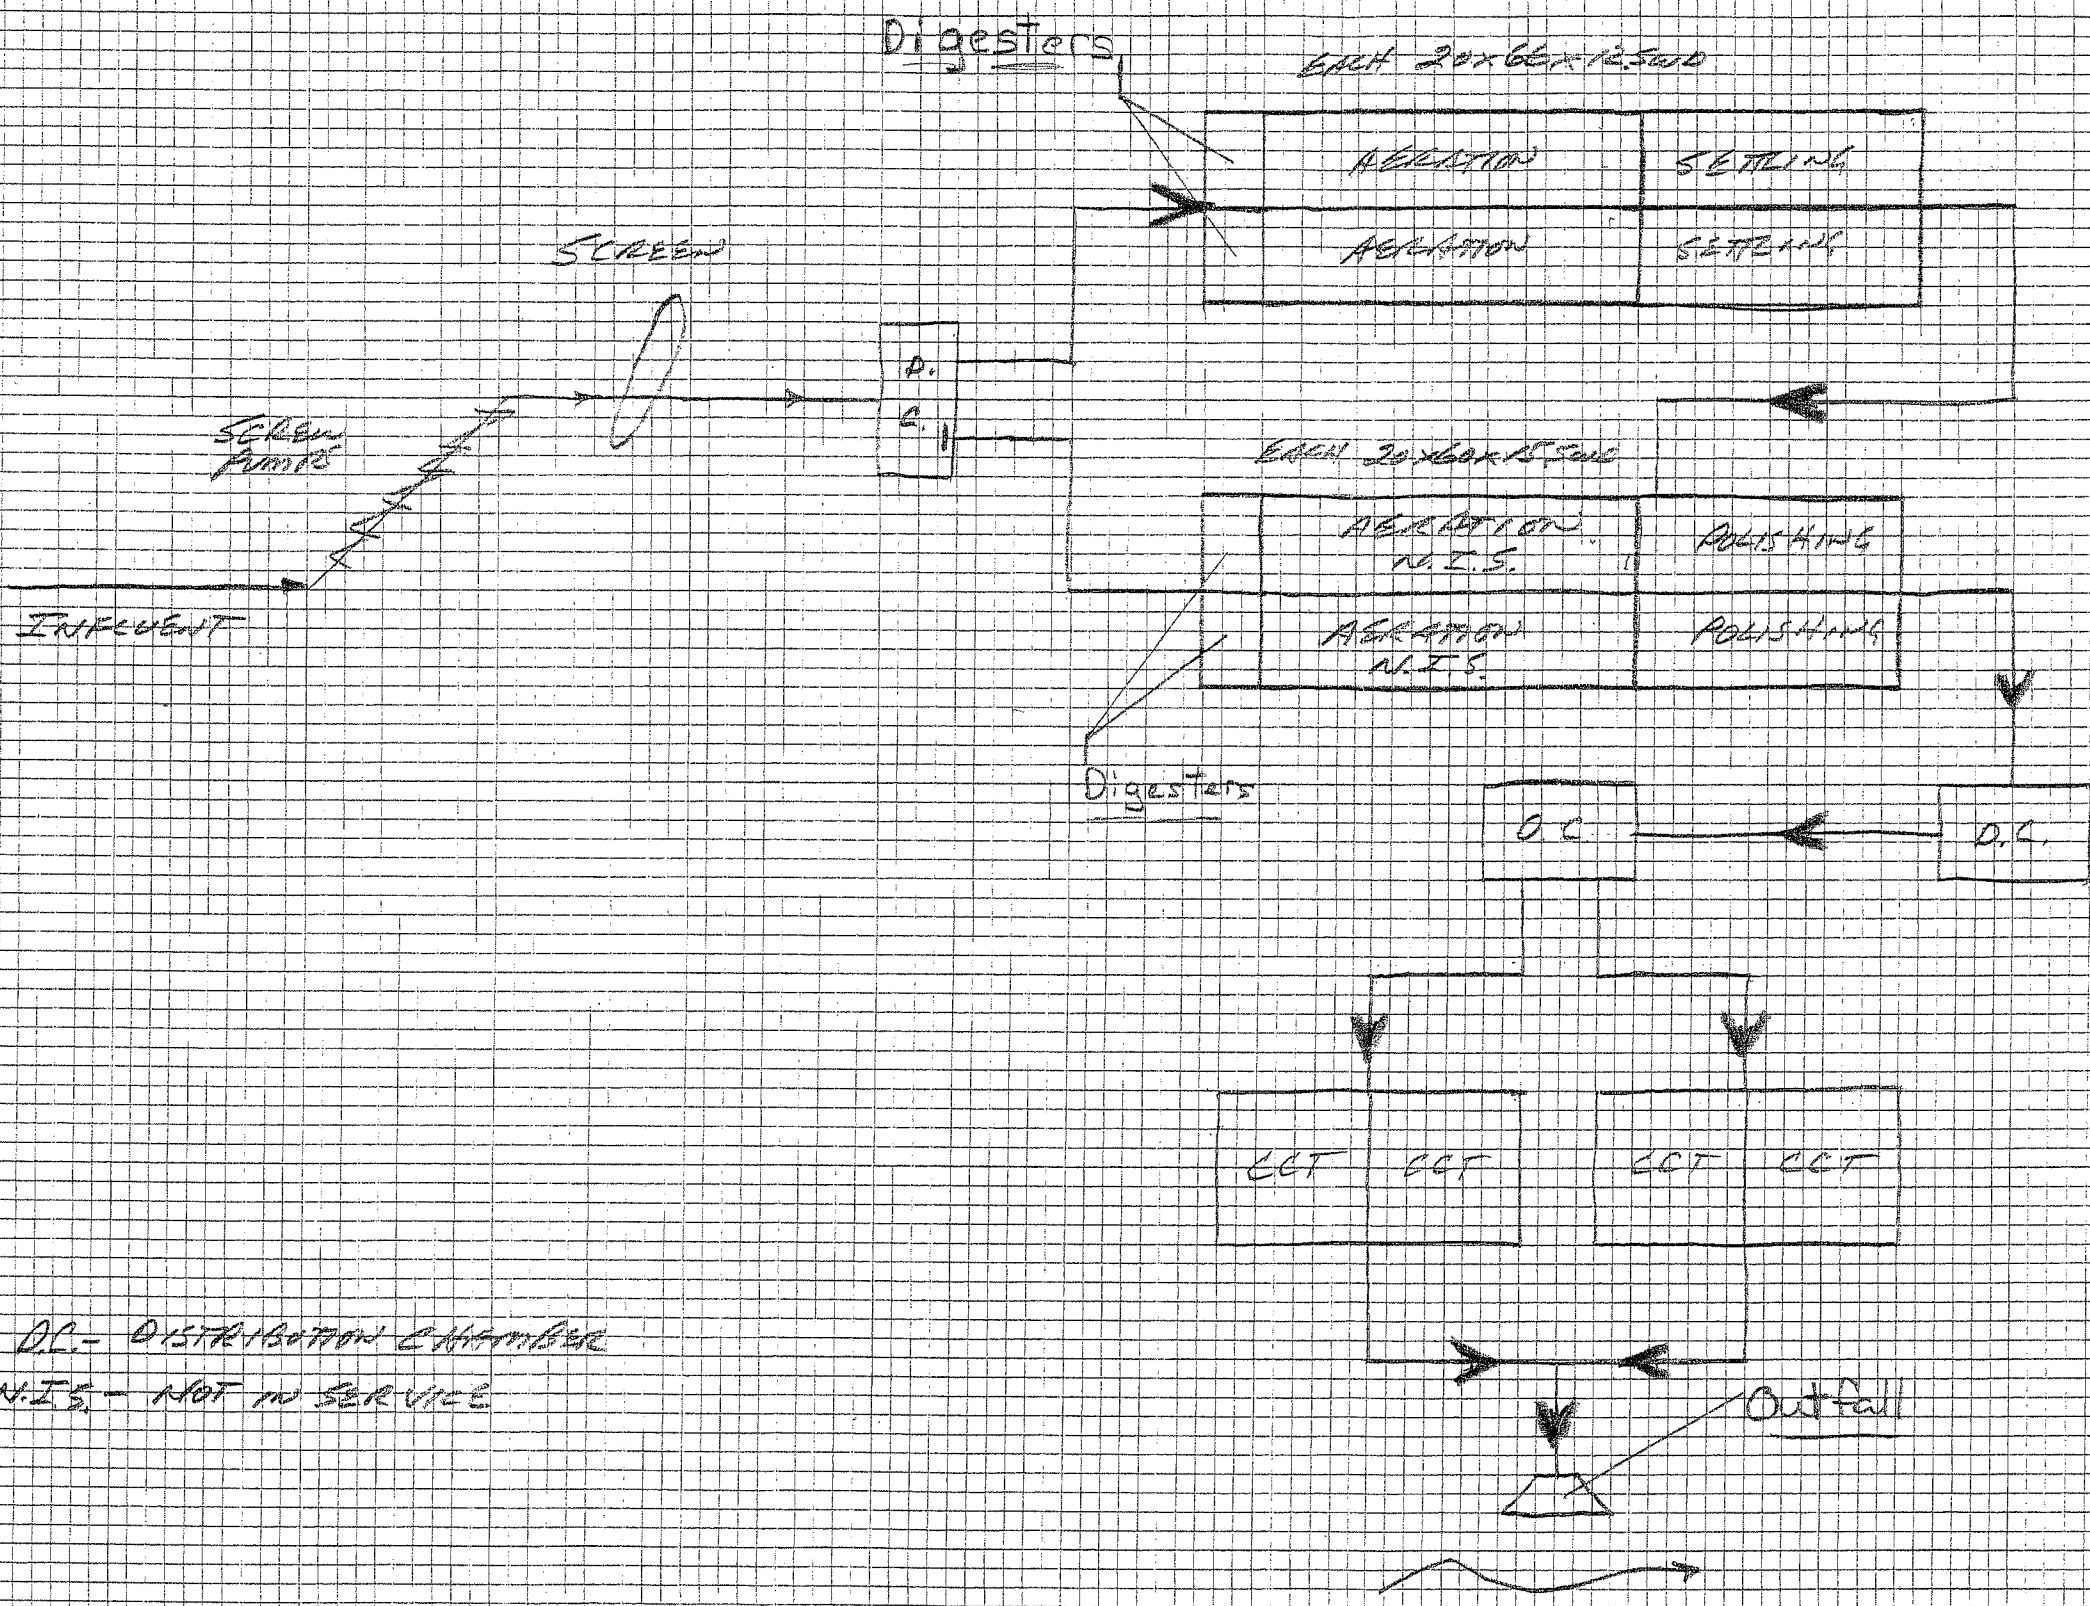

D.C. - DISTRIBUTION CHAMBER
 N.I.S. - NOT IN SERVICE

FORWARDED FROM
 11/6/07
 STARTING
 PRESENTLY .75
 FUTURE 1.50