


O:\2022JOBS\2200587-00\LD\PRELIMINARY\2200587-LD-PO-VT01  
May/9/2023 10:03 AM

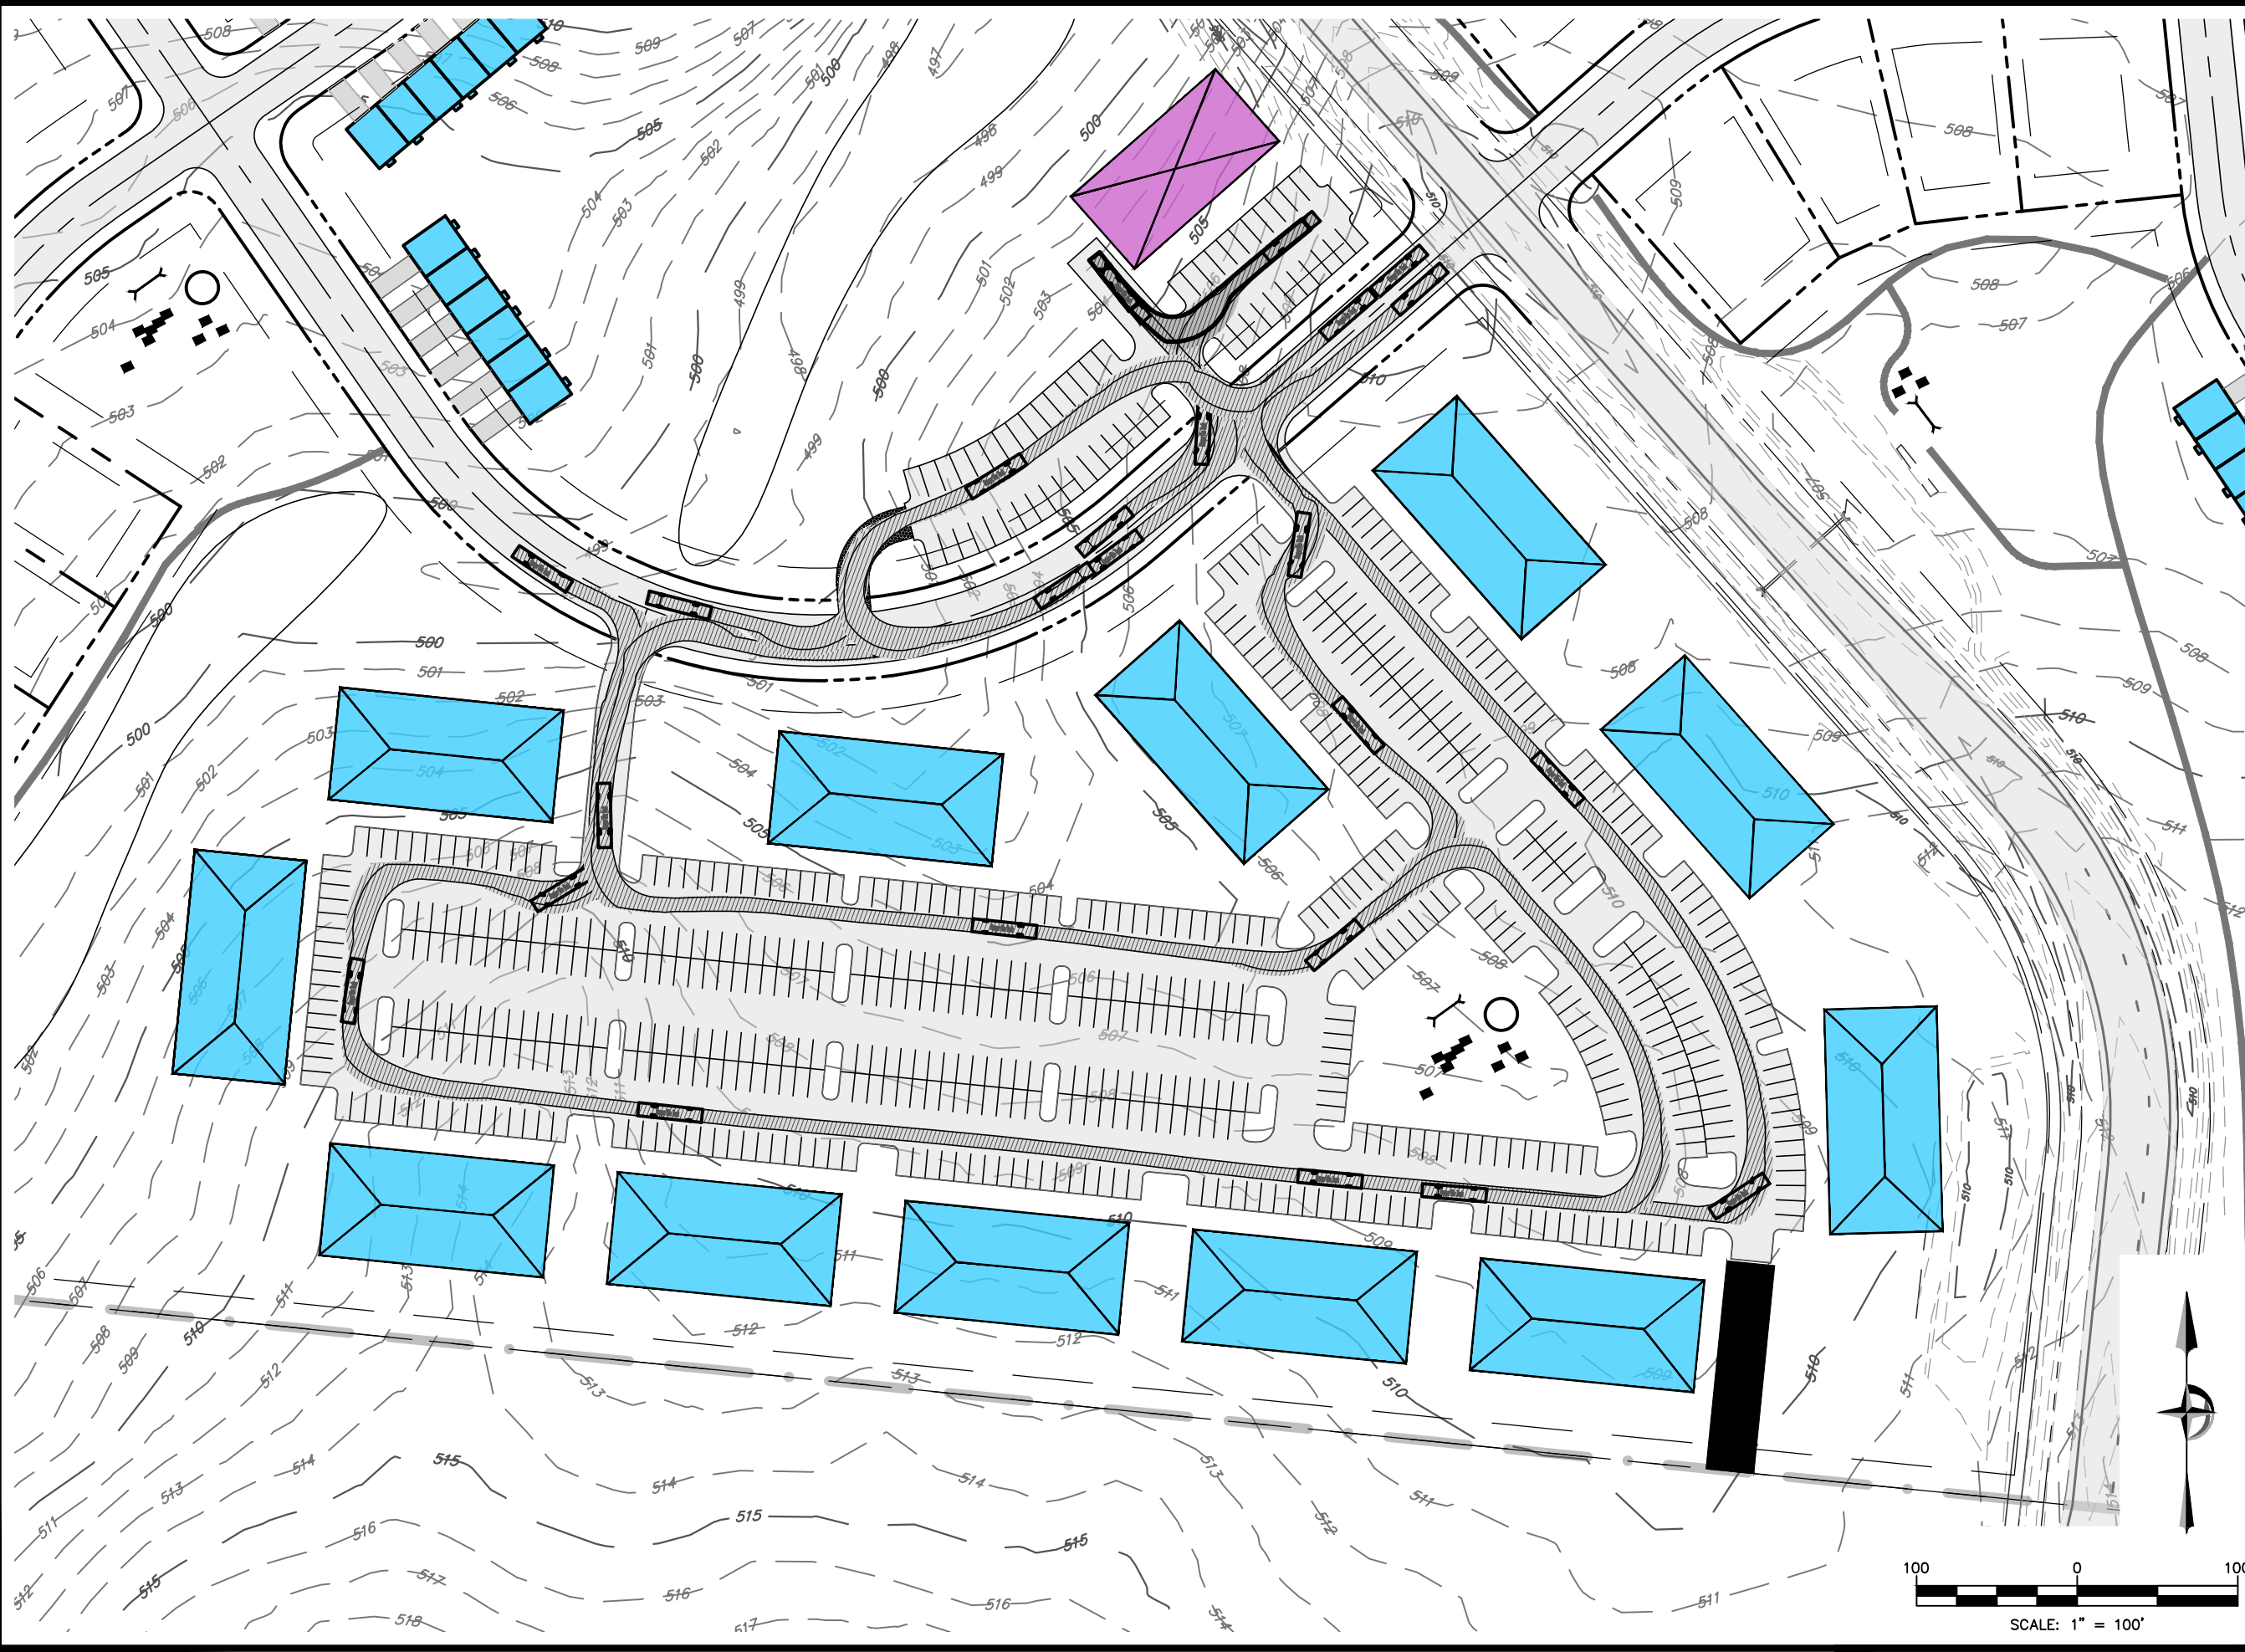

4250 Crums Mill Road  
Suite 301  
Harrisburg, PA 17112  
t: 855.932.9653  
f: 717.732.8596

CONDITIONAL USE PLAN  
FOR  
**HERITAGE VILLAGE**  
SOUTH MIDDLETON TOWNSHIP  
CUMBERLAND COUNTY PENNSYLVANIA

**DRAWING TITLE**  
FIRE TRUCK  
VEHICLE  
MOVEMENT  
EXHIBIT

DATE	MAY 8, 2023
JOB NO.	2200587.00
FILE NAME	LD-PO-VT01
DRAWN BY	TKM
CHECKED BY	CZ
SHEET NO.	