

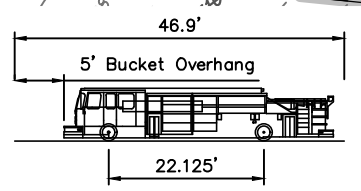


O:\2022JOBS\2200587-00\LD\PRELIMINARY\2200587-LD-PO-VT01  
 June/6/2023 11:58 AM

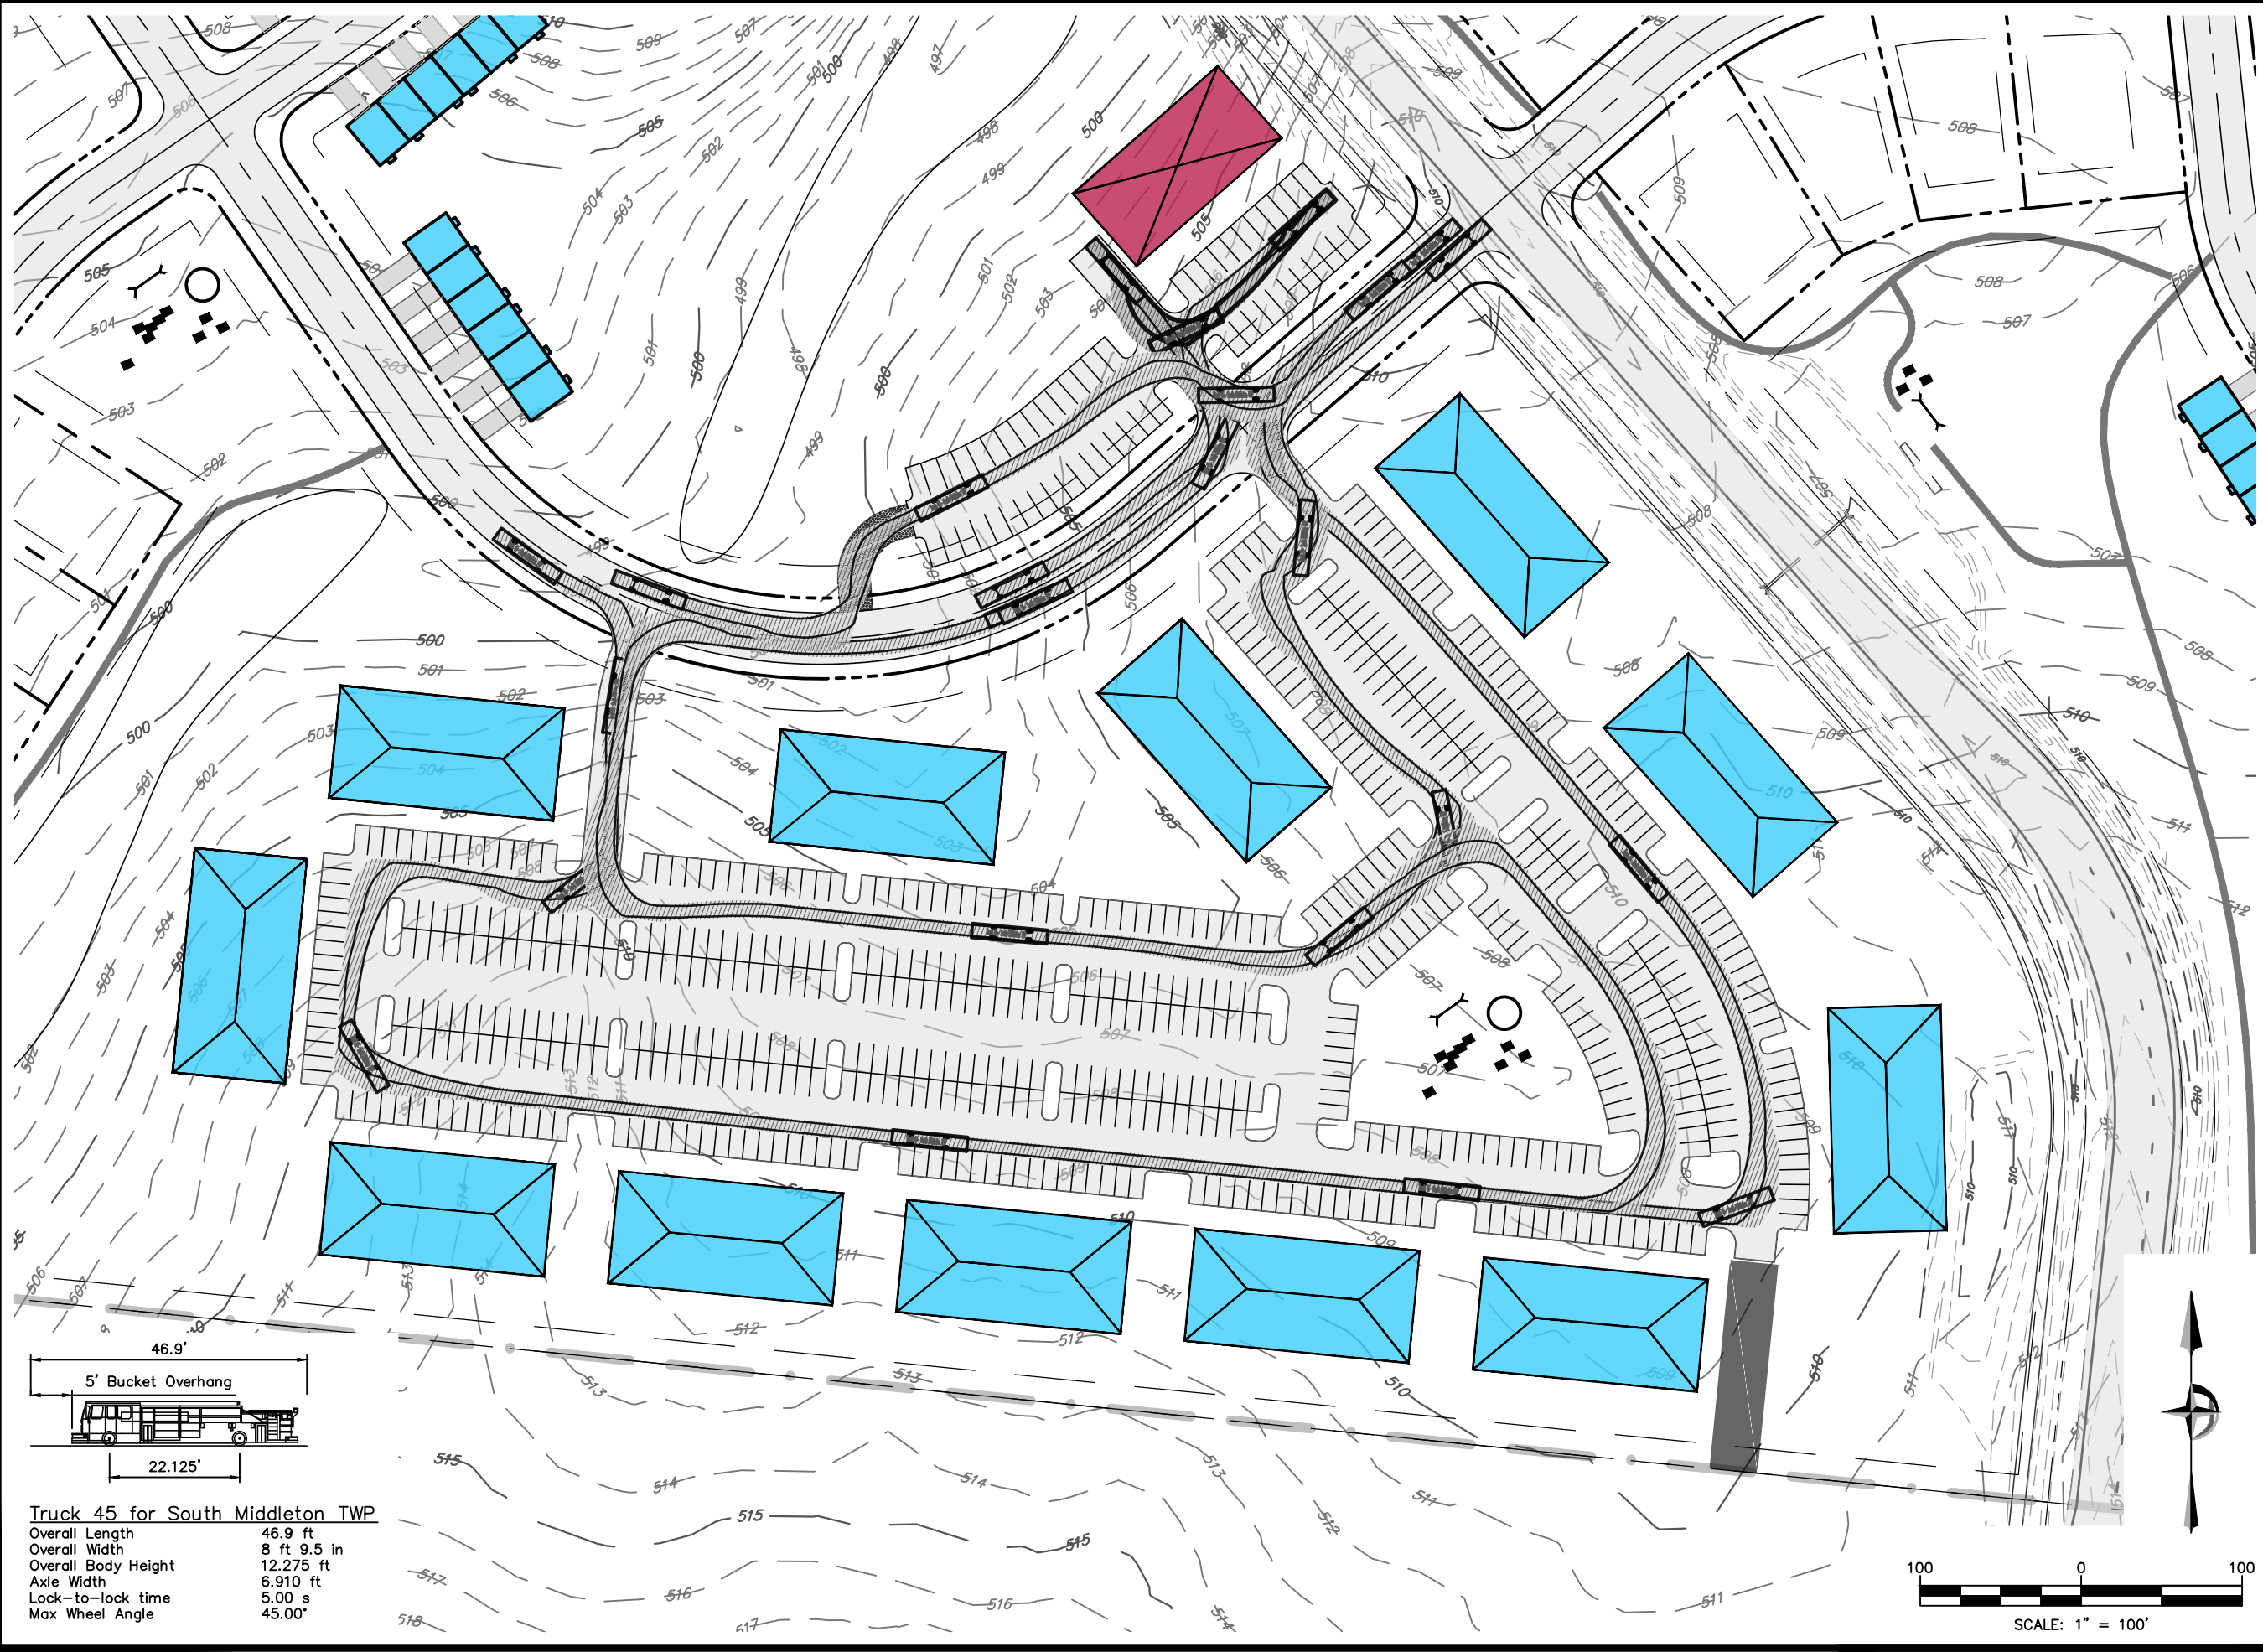

**Truck 45 for South Middleton TWP**  
 Overall Length 46.9 ft  
 Overall Width 8 ft 9.5 in  
 Overall Body Height 12.275 ft  
 Axle Width 6.910 ft  
 Lock-to-lock time 5.00 s  
 Max Wheel Angle 45.00°

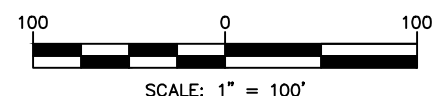

4250 Crums Mill Road  
 Suite 301  
 Harrisburg, PA 17112  
 t: 855.932.9663  
 f: 717.732.8596

CONDITIONAL USE PLAN  
 FOR  
**HERITAGE VILLAGE**  
 SOUTH MIDDLETON TOWNSHIP  
 CUMBERLAND COUNTY  
 PENNSYLVANIA

**DRAWING TITLE**  
 FIRE TRUCK  
 VEHICLE  
 MOVEMENT  
 EXHIBIT

DATE	JUNE 6, 2023
JOB NO.	2200587.00
FILE NAME	LD-PO-VT01
DRAWN BY	TKM
CHECKED BY	CZ
SHEET NO.	