


**EVENT MANAGEMENT**  
**Soccer Tournament Entrance**  
**EXHIBIT:**  
**Flagger Locations**

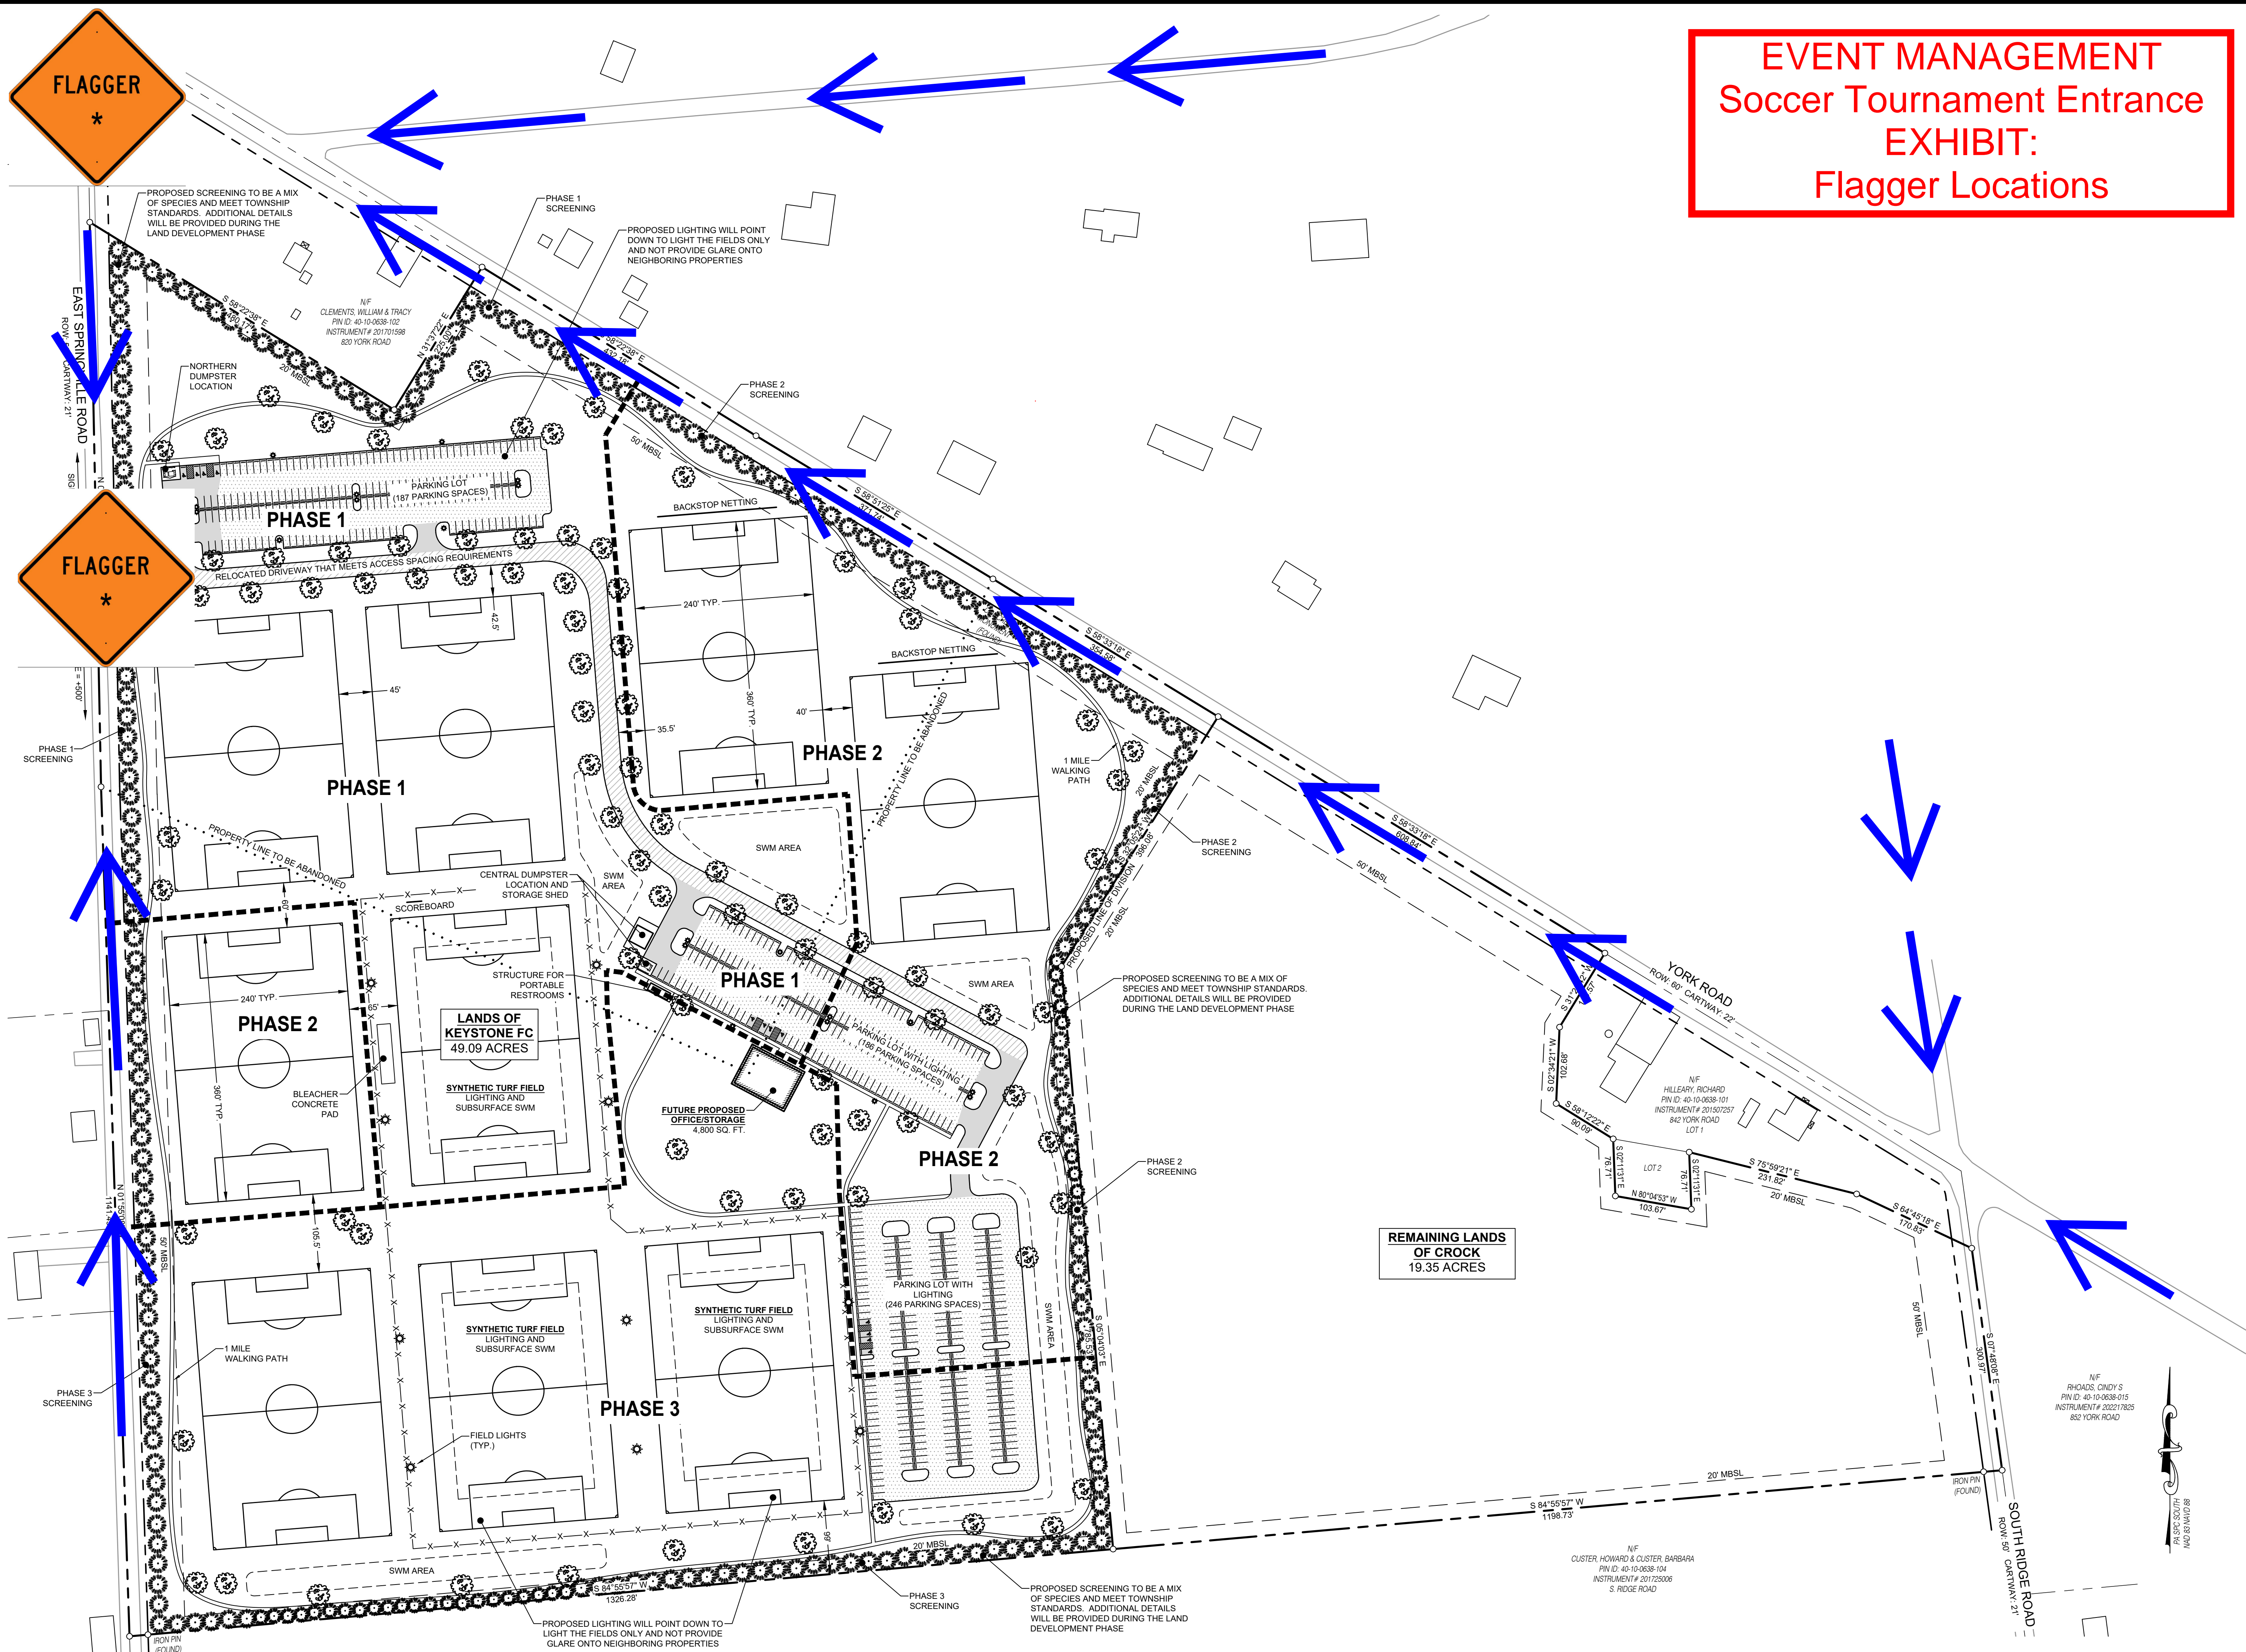

**FSA**  
 FREDERICK SEIBERT & ASSOCIATES, INC.  
 CIVIL ENGINEERS • SURVEYORS • LANDSCAPE ARCHITECTS • LAND PLANNERS  
 100 SOUTH POTOMAC STREET  
 PHOENIX, ARIZONA 85001  
 602.971.3000  
 602.971.3007  
 www.fsa-inc.com

DATE	DESCRIPTION

**WOLF FARM SOCCER FIELDS**  
 SITUATED APPROXIMATELY 600 FEET WEST OF THE INTERSECTION  
 OF SOUTH MIDDLESEX ROAD AND YORK ROAD (PA SR 74)  
 SOUTH MIDDLETON TOWNSHIP  
 CUMBERLAND COUNTY, PENNSYLVANIA  
 KEYSTONE FC, C/O SEAN COCHRAN  
 PO BOX 1332, MECHANICSBURG, PA 17055  
 717.269.8201

PROJECT NO	70213.1
DWN BY	CMC
DATE	6-2-2023
PROJECT MANAGER	JTD
EMAIL	JDoty@fsc-inc.com
PROPERTY ID	40-10-0638-025, 40-10-0638-029A
SCALE	1" = 100'
SHEET TITLE	

**SITE & LANDSCAPE PLAN**